
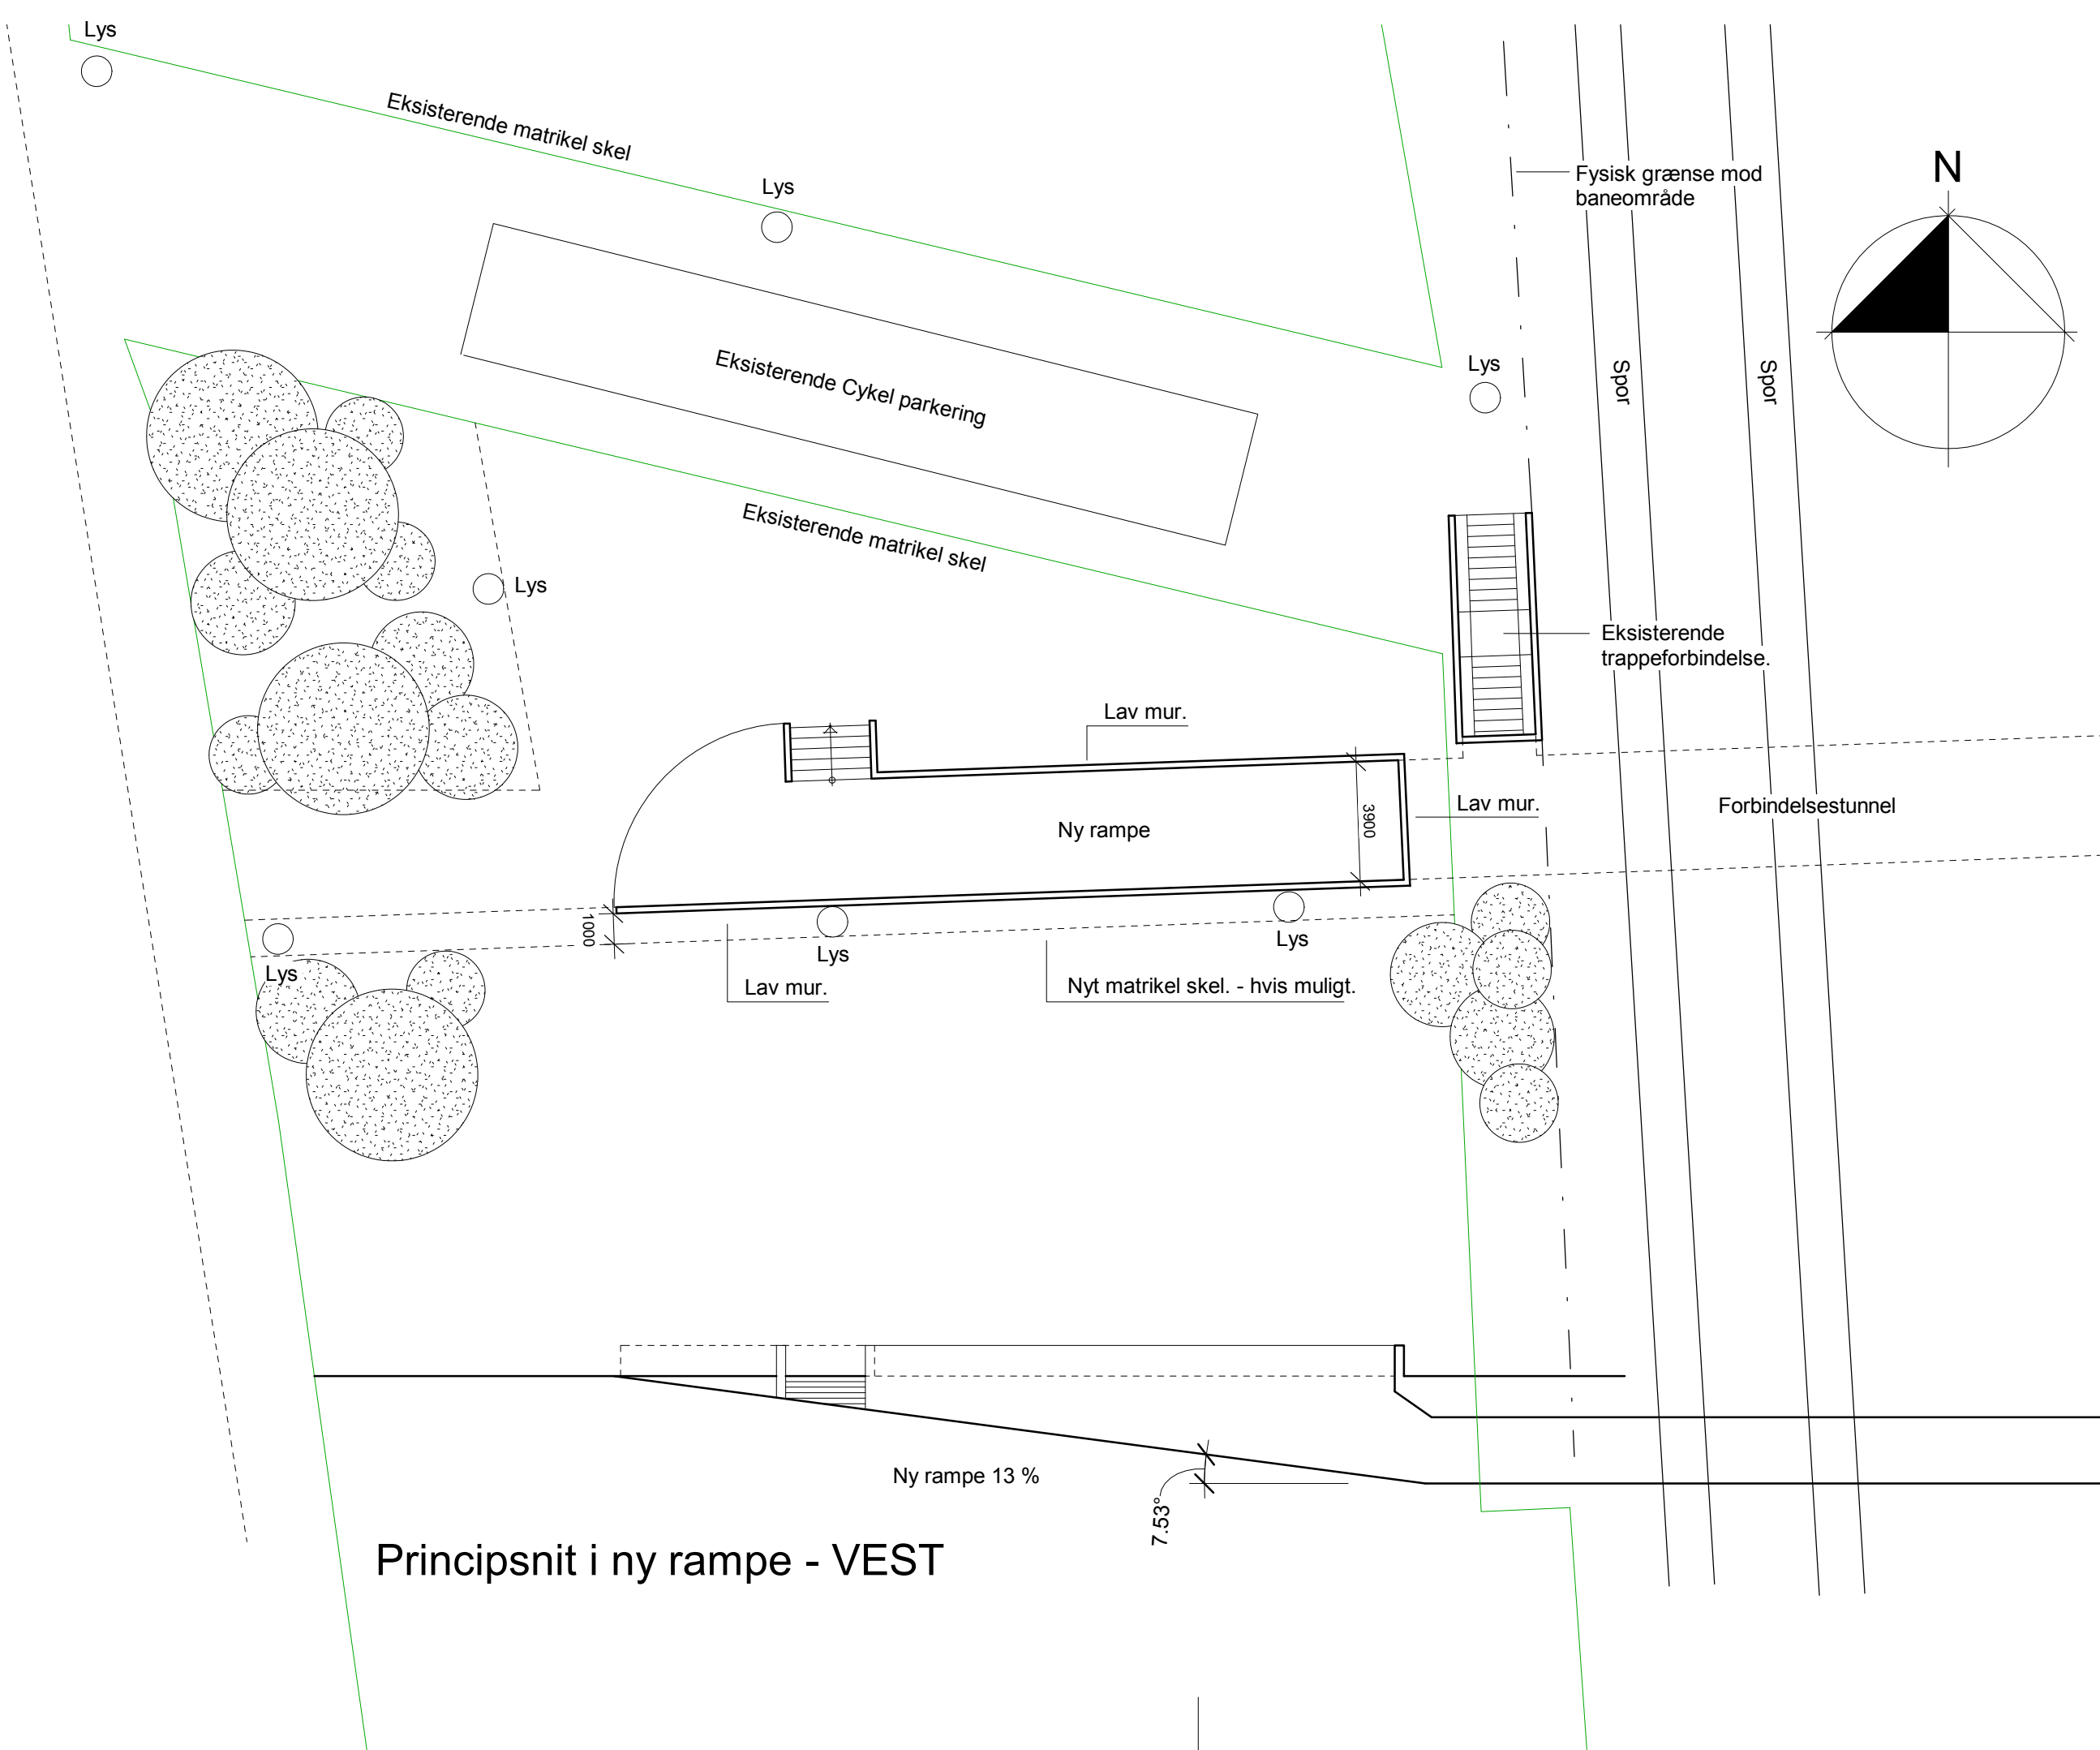


note:

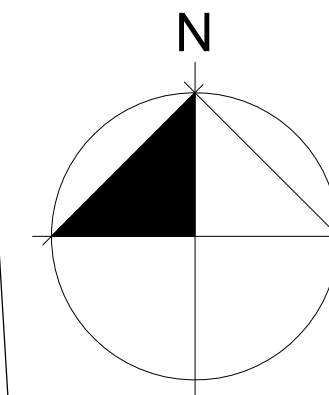

Principsnit i ny rampe - VEST

■ Tegnestuen Mejeriet A/S  
Gravene 4, 1. sal  
DK 6100 Haderslev

Matr. nr: x  
Ejerlav: x

sags nr: 0001  
tegnet af: Author  
dato: 09/05/17  
mål: 1 : 200  
rev. dato:

emne:  
Forslag til ny rampe - vest

tegn. nr: